



NOTE: THE PURPOSE OF THE CONTROL FILL AREA IS FOR POSSIBLE FUTURE SEPTIC AREA (PER OWNER)

CURVE TABLE				
CURVE	RADIUS	LENGTH	CHORD BEARING	CHORD
C1	150.00'	235.10'	S05°34'43"W	211.76'
C2	325.00'	54.01'	S34°33'40"E	53.95'
C3	275.00'	41.04'	N34°04'30"W	41.00'
C4	275.00'	4.67'	N38°50'10"W	4.67'
C5	200.00'	49.28'	N32°15'45"W	49.16'
C6	200.00'	264.18'	N12°38'17"E	245.39'

LEGEND	
●	— PERC
▲	— PROBE
△	— UNSUITABLE PROBE
▭	— REPLACEMENT SEPTIC AREA
---	— 710 — TOPOGRAPHY
---	— SOILS
○	— CORNER (SET)
●	— CORNER (FOUND)
☆	— LIGHT POLE
■	— CONCRETE MONUMENT (SET)
—	— TREE
---	— FENCELINE
---	— TREE LINE
---	— ZONING BOUNDARY
---	— WETLANDS AREA

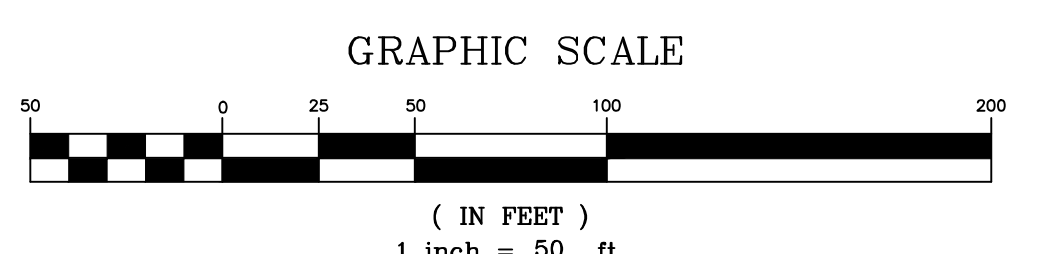

5 7/17/08 REV. PER NEW WELL LOCATIONS

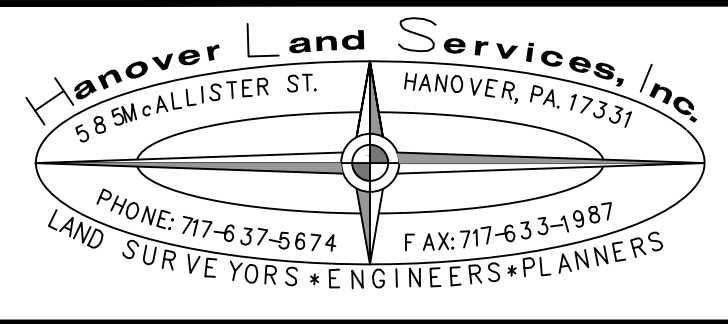

REVISIONS		
NO.	DATE	DESCRIPTION
1	04/12/07	REV. PER TOWNSHIP COMMENTS
2	06/5/07	REV. PER TOWNSHIP ENGINEER COMMENTS
3	09/25/07	REV. PER TOWNSHIP ENGINEER COMMENTS
4	10/14/07	REV. PER TOWNSHIP COMMENTS

OWNER/DEVELOPER:  
 GLENVILLE HOLLOW FARMS  
 STEVEN M. & CYNTHIA L. YINGLING  
 4464 GLENVILLE ROAD  
 GLEN ROCK, PA 17327

PLAN PREPARATION	
DRAWN BY: WFB	DATE: 3/29/07
DESIGNED BY: RFB	JOB NO. 3673
CHECKED BY: DAB/MAR	FILE NO. E-5342

PRELIMINARY SUBDIVISION LOTS 2-11  
**GLENVILLE HOLLOW FARMS**  
**STEVEN M. & CYNTHIA L. YINGLING**  
 MANHEIM TOWNSHIP — YORK COUNTY — PENNSYLVANIA

SCALE  
 1" = 50'  
 SHEET NO.  
 5 of 12